


PLANT VIEW

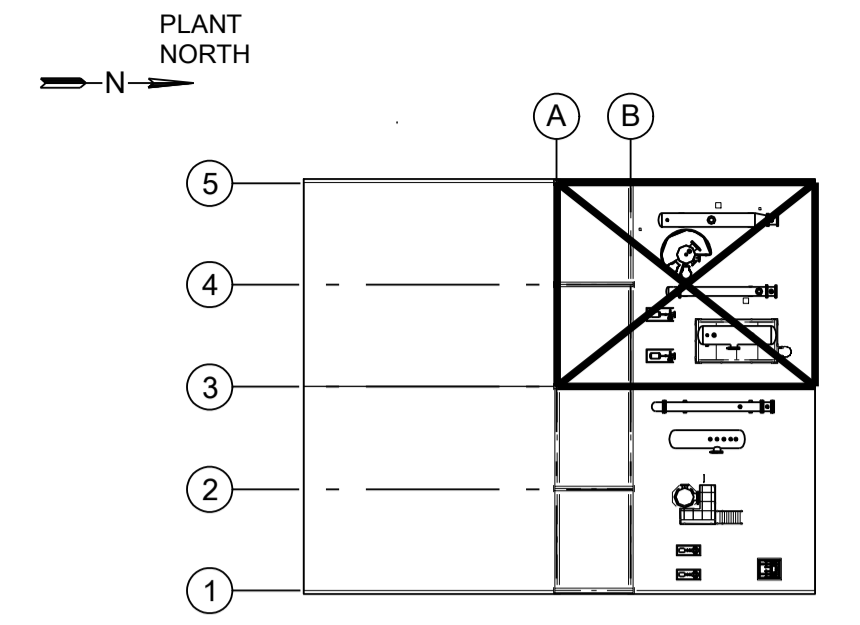

KEYPLAN

EQUIPMENT LIST				
TAG No.	DESCRIPTION	EQUIP. DATUM CO-ORDS		
		NORTH	EAST	ELEV.
01-V-102	DEPROPANIZER REFLUX ACCUMULATOR	+30931	+9601	+35359
01-P-101B	DEPROPANIZER PUMP B	+24250	+8230	+31242
01-P-101A	DEPROPANIZER PUMP A	+24250	+10973	+31242
01-V-101	DEPROPANIZER	+25298	+4267	+32309
01-E-101	DEPROPANIZER REBOILER TEST	+30931	+1981	+32176
01-E-102	DEPROPANIZER OVERHEAD CONDENSER	+30931	+6706	+31953

LEGEND

Symbol	Description	Count
	PRIMARY ESCAPE ROUTE	-
	DRY CHEMICAL WHEELED FIRE EXTINGUISHER	1
	FIRE HYDRANT	2
	HYDRANT CABINET	2



SCALE 1:33.3

The document and design it covers is the sole PORECT HOLD. It is provided on the expressed understanding that it will not be transmitted, reproduced, or disclosed to any person, company, association or otherwise, unless expressly approved by PROJECT HOLD in writing.

No.		REV.	DRAWING No.	TITLE

CONTRACT No : 902881				
WORK ORDER No.				
PROJECT TITLE : Development Project - HOLD				

REV	STATUS	ISSUE DATE	PURPOSE FOR ISSUE
B	ENG	29 Sep 2015	TRAINING COMPLETED
A	ENG	26 Sep 2015	PROJECT TRAIN - FOR CHECK

CAD	CHK	CHK	PRJ	DATE : _____
CAD	CHK	CHK	PRJ	
DRFT'G	CHECKED	ENG. APP'D	PROJ. APP'D	
CONTRACTOR APPROVALS			CLIENT APPROVALS	

**PROJECT HOLD**

TITLE		<b>WELLHEAD SAFETY EQUIPMENT</b>	
SCALE	DRAWING No.	REV.	
	DRAFT-EXAMPLE-SAFETY-ROUTE	B	

CAD FILE NAME  
OLD DRAWING NO